


PHONE: 214-507-2486
EMAIL: kssgreek1969@att.net

ISSUED
7-9-24

NOT FOR CONSTRUCTION
THIS DRAWING MAY NOT BE USED FOR REGULATORY APPROVAL, PERMITTING, OR CONSTRUCTION
KONSTANTINOS SOTIROPOULOS
TEXAS REGISTRATION NO. 12570

Office / Medical Building
2707 Bolton Boone Drive - Suites 102 & 103
DeSoto, Texas 75115
Combined Lease Outline Drawing

 


Project No. 161.01.01

SHEET
LP

C:\Project Work Files\Note and Associates\2707 Bolton Boone Drive - DeSoto Texas\161-01-01-2707 Bolton Boone Drive Leasing Plan 01-01.dwg . Plotted on: Jul 09, 2024 - 12:35pm

SQ. FT. CALCULATIONS	
SUITE 102	1,318 SQ. FT.
SUITE 103	1,440 SQ. FT.
TOTAL:	2,758 SQ. FT.

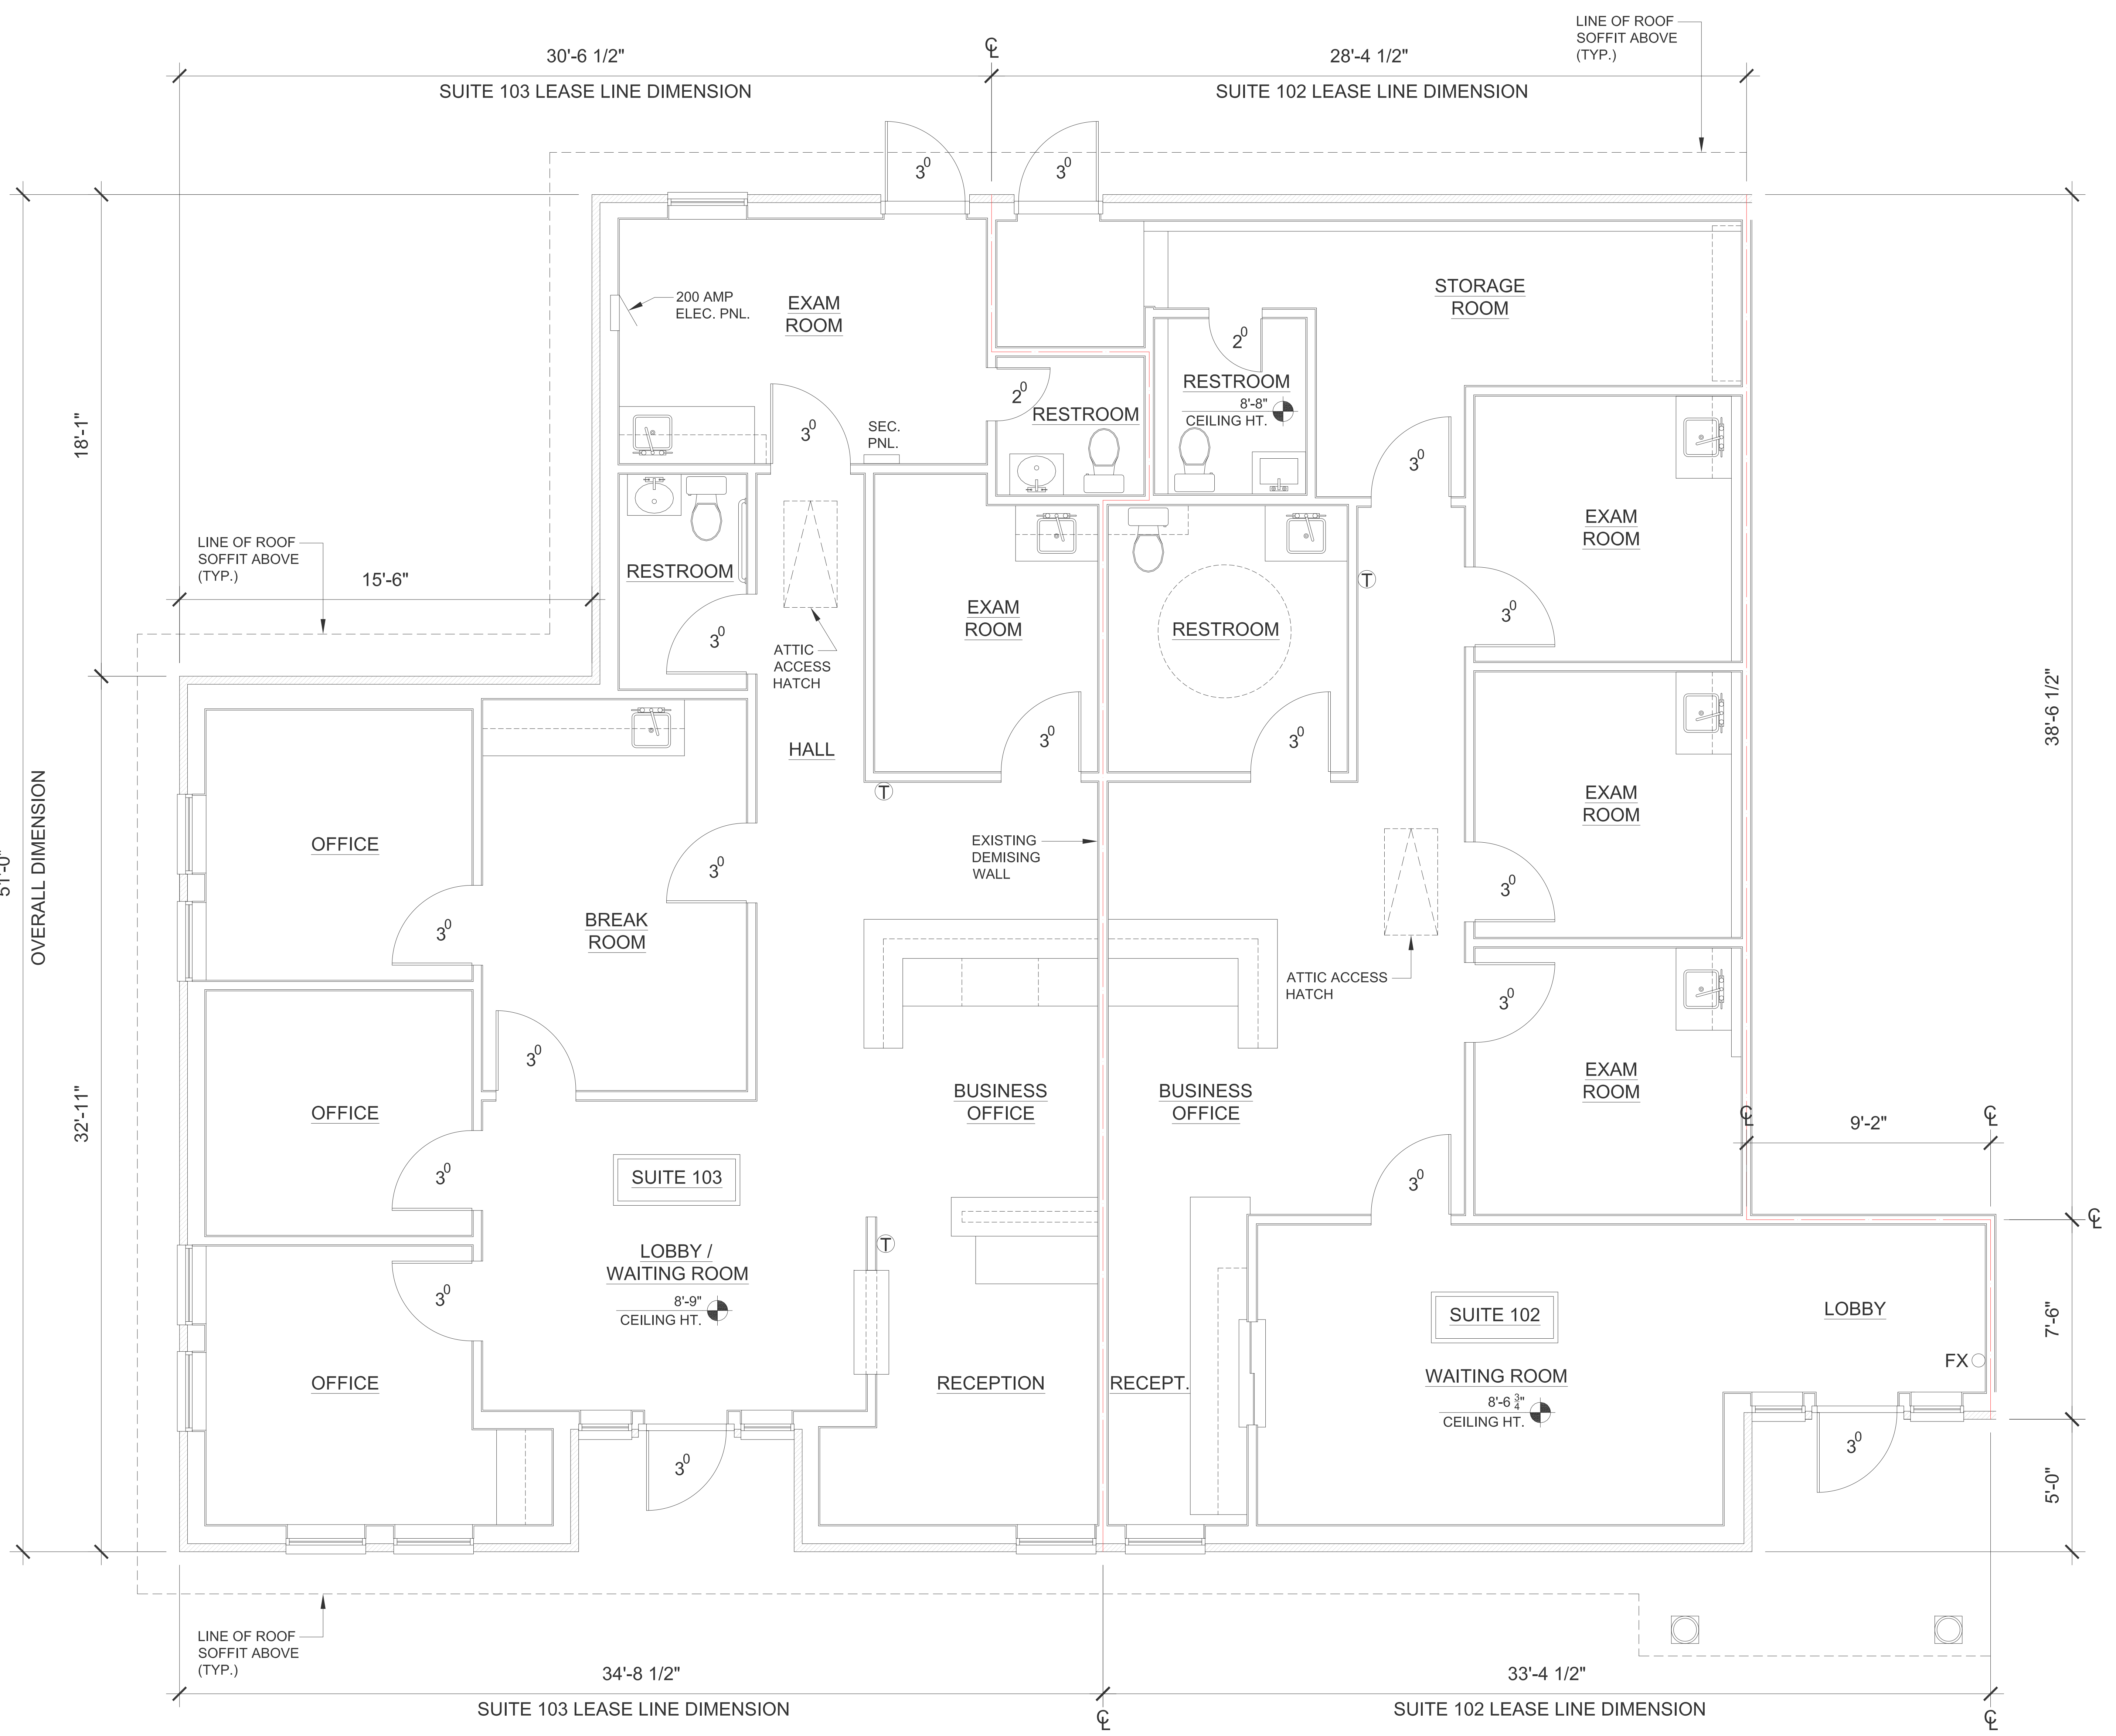

LEASING FLOOR PLAN
3/8" = 1'-0" 161-01-01 Leasing Floor Plan 01-01