



C:\Project Work Files\Note and Associates\2707 Bolton Boone Drive - DeSoto Texas\161-01-01-2707 Bolton Boone Drive Leasing Plan 01-01.dwg . Plotted on: Jul 09, 2024 - 1:26pm

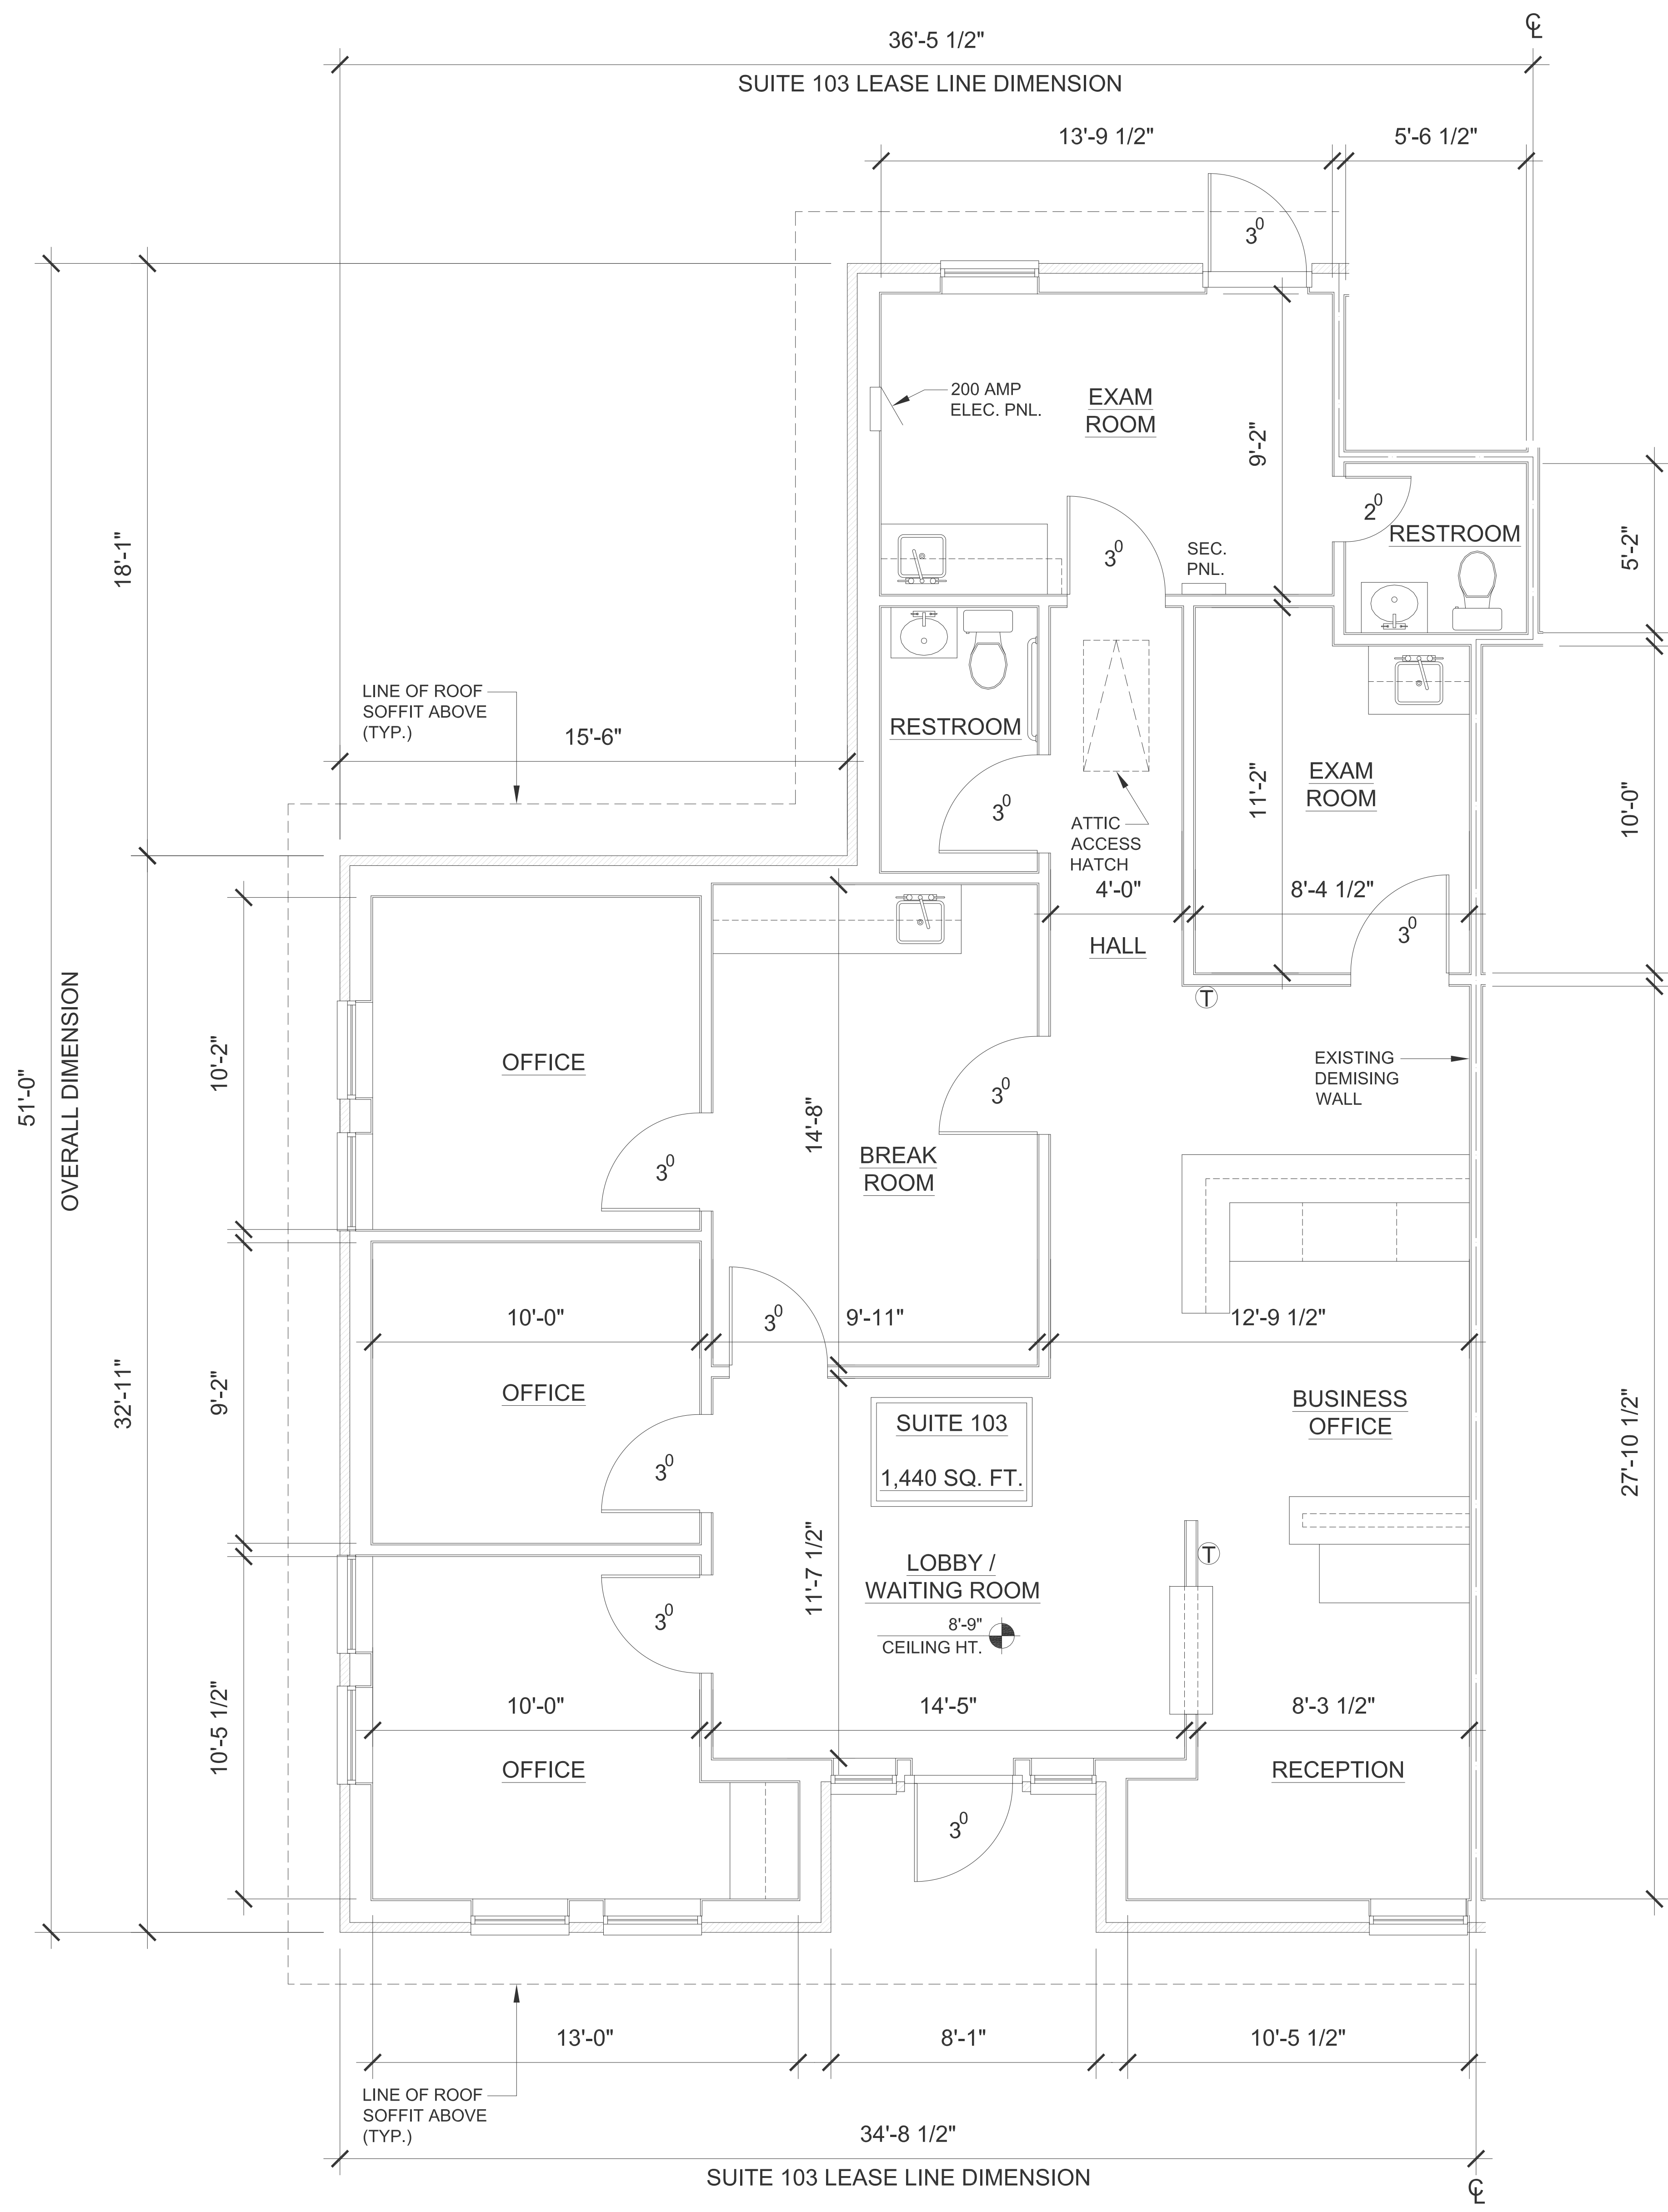

**LEASING FLOOR PLAN**  
 3/8" = 1'-0" 161-01-01 Leasing Floor Plan 01-01

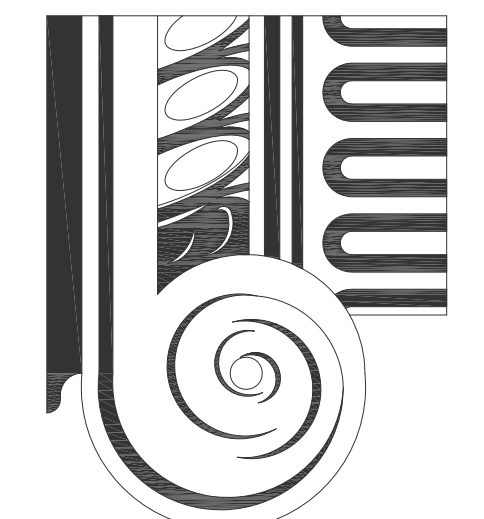


PHONE: 214-507-2486  
 EMAIL: kssgreek1969@att.net

ISSUED  
 7-9-24

**NOT FOR CONSTRUCTION**  
 THIS DRAWING MAY NOT BE USED FOR REGULATORY  
 APPROVAL, PERMITTING, OR CONSTRUCTION  
 KONSTANTINOS SOTIROPOULOS  
 TEXAS REGISTRATION NO. 12570

Office / Medical Building  
 2707 Bolton Boone Drive - Suite 103  
 DeSoto, Texas 75115  
 Lease Outline Drawing

 

Project No. 161.01.01

SHEET  
**LP**